



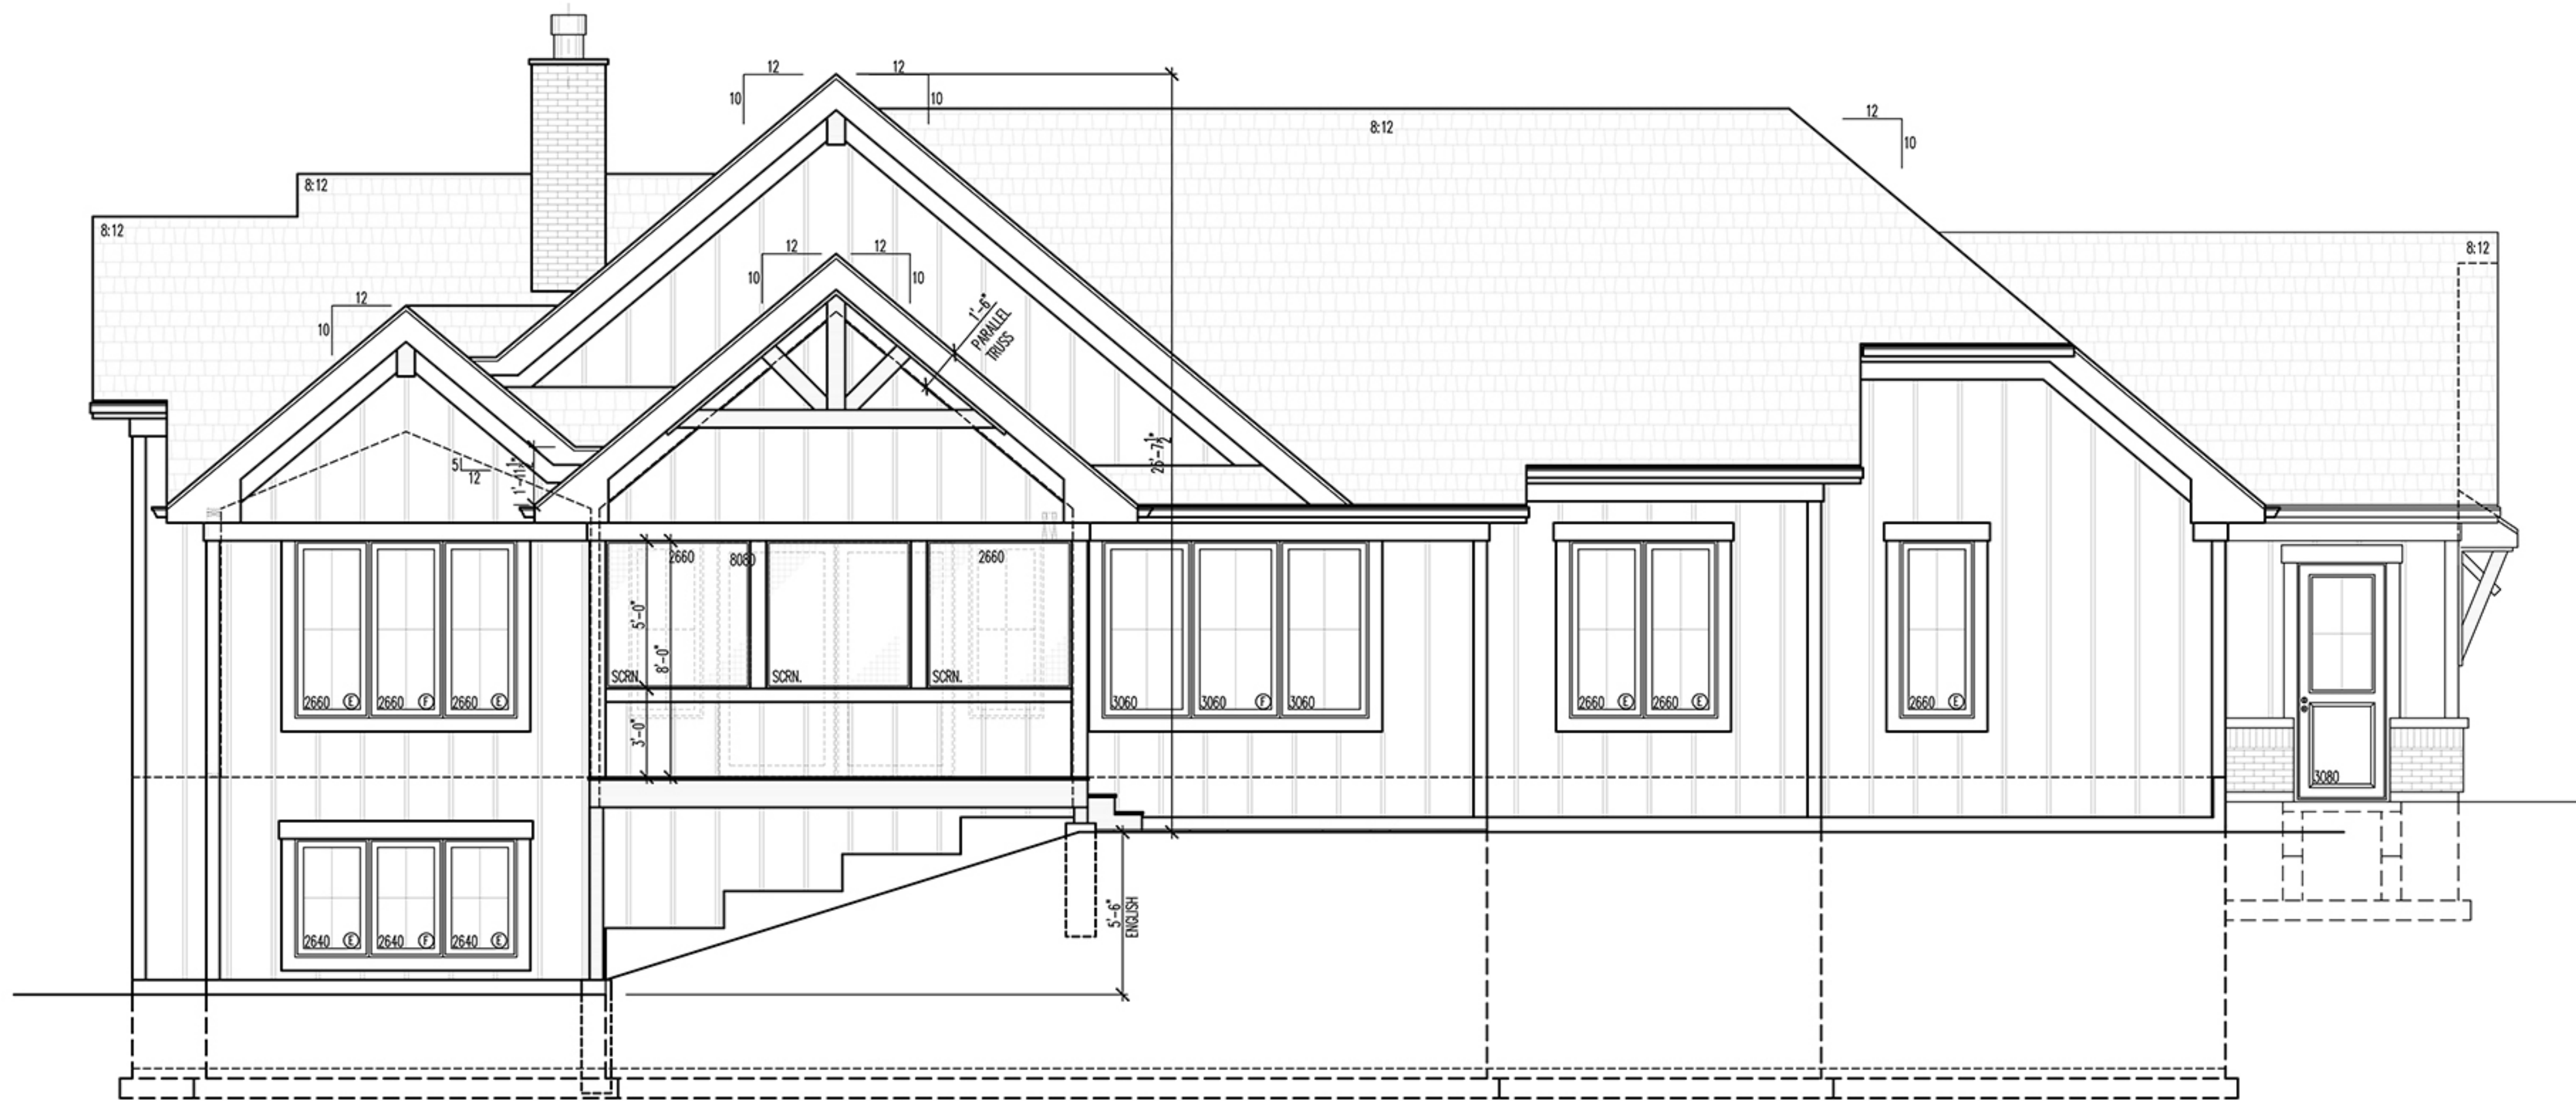


1C
A200 REAR ELEVATION

1/4" = 1'-0"

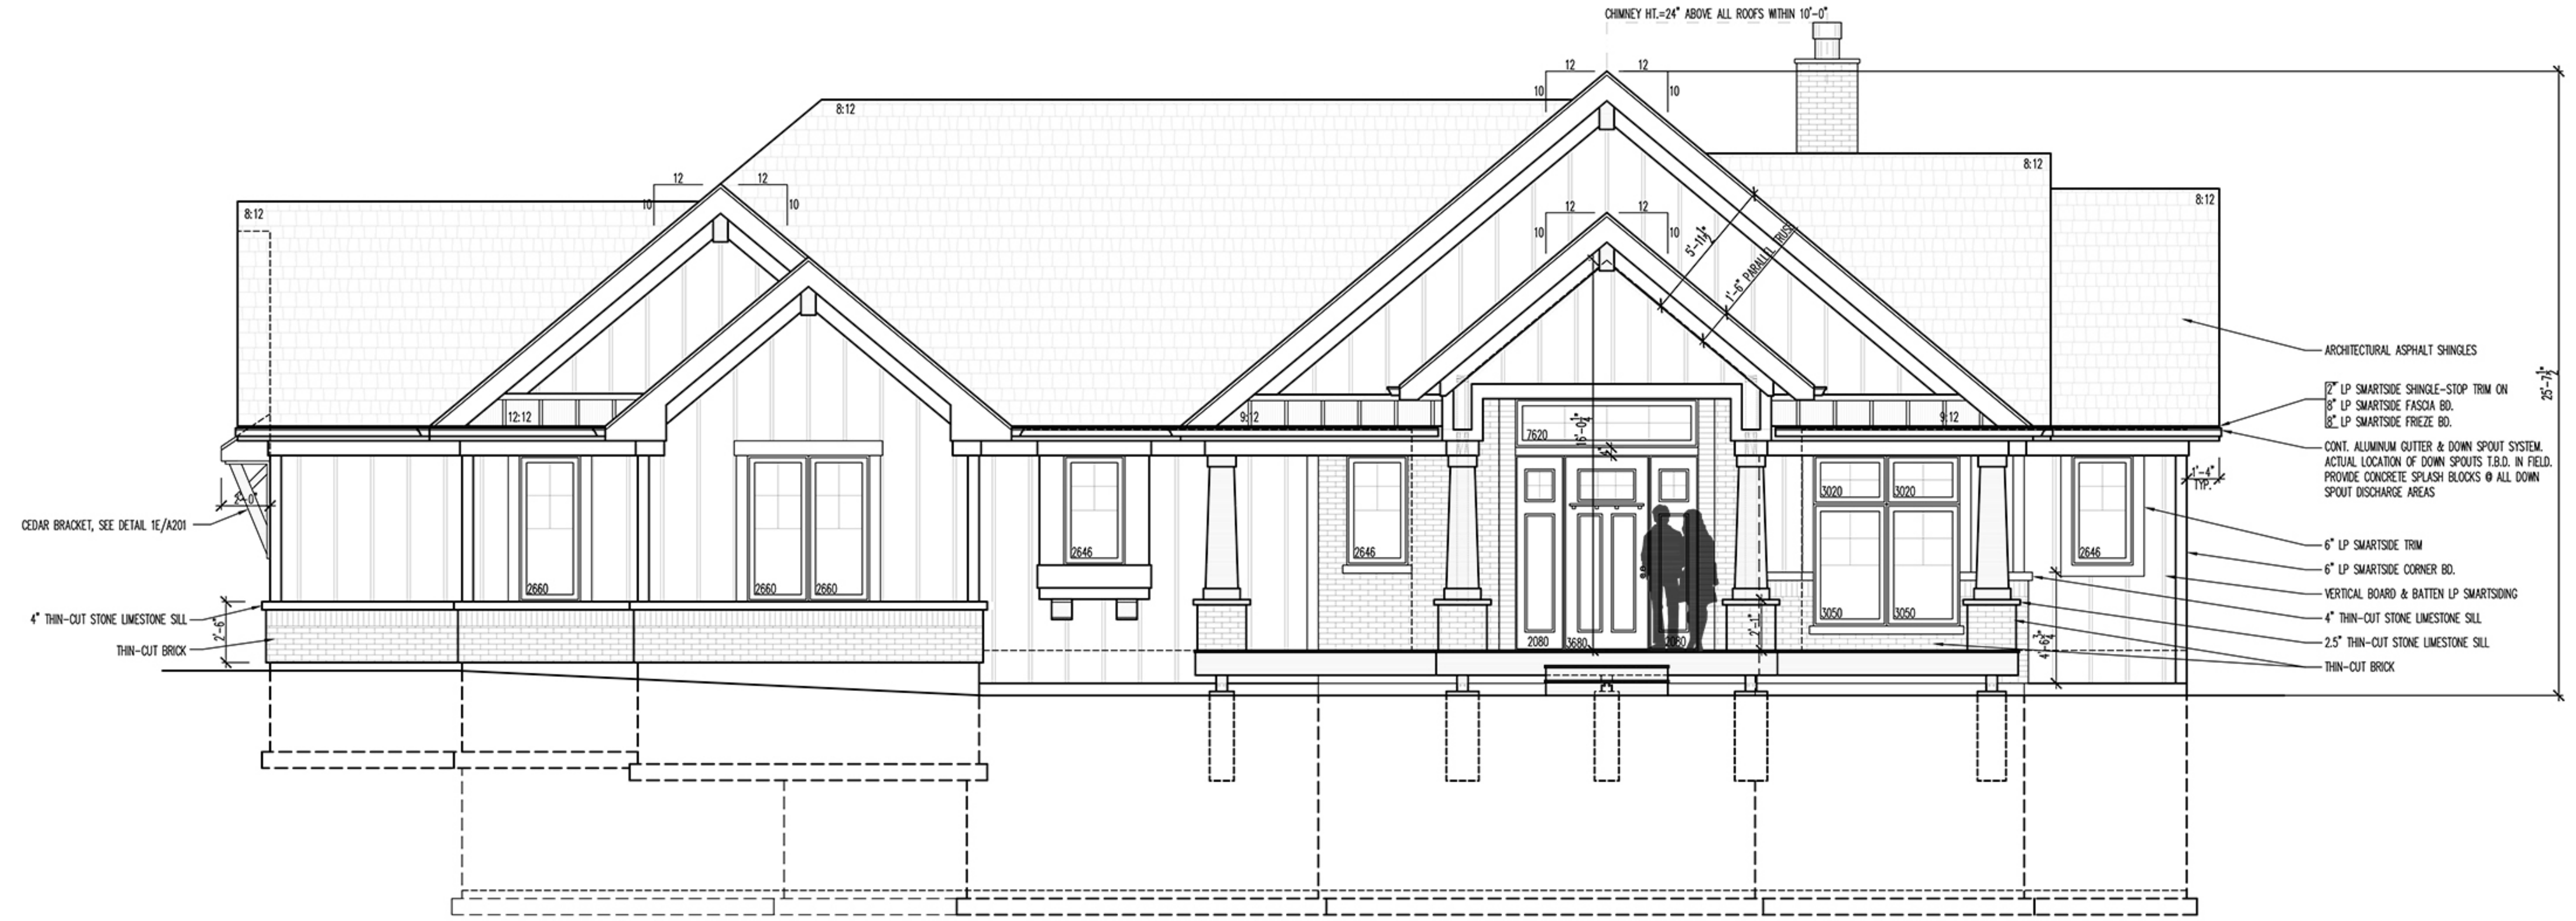

1E
A200 FRONT ELEVATION

1/4" = 1'-0"

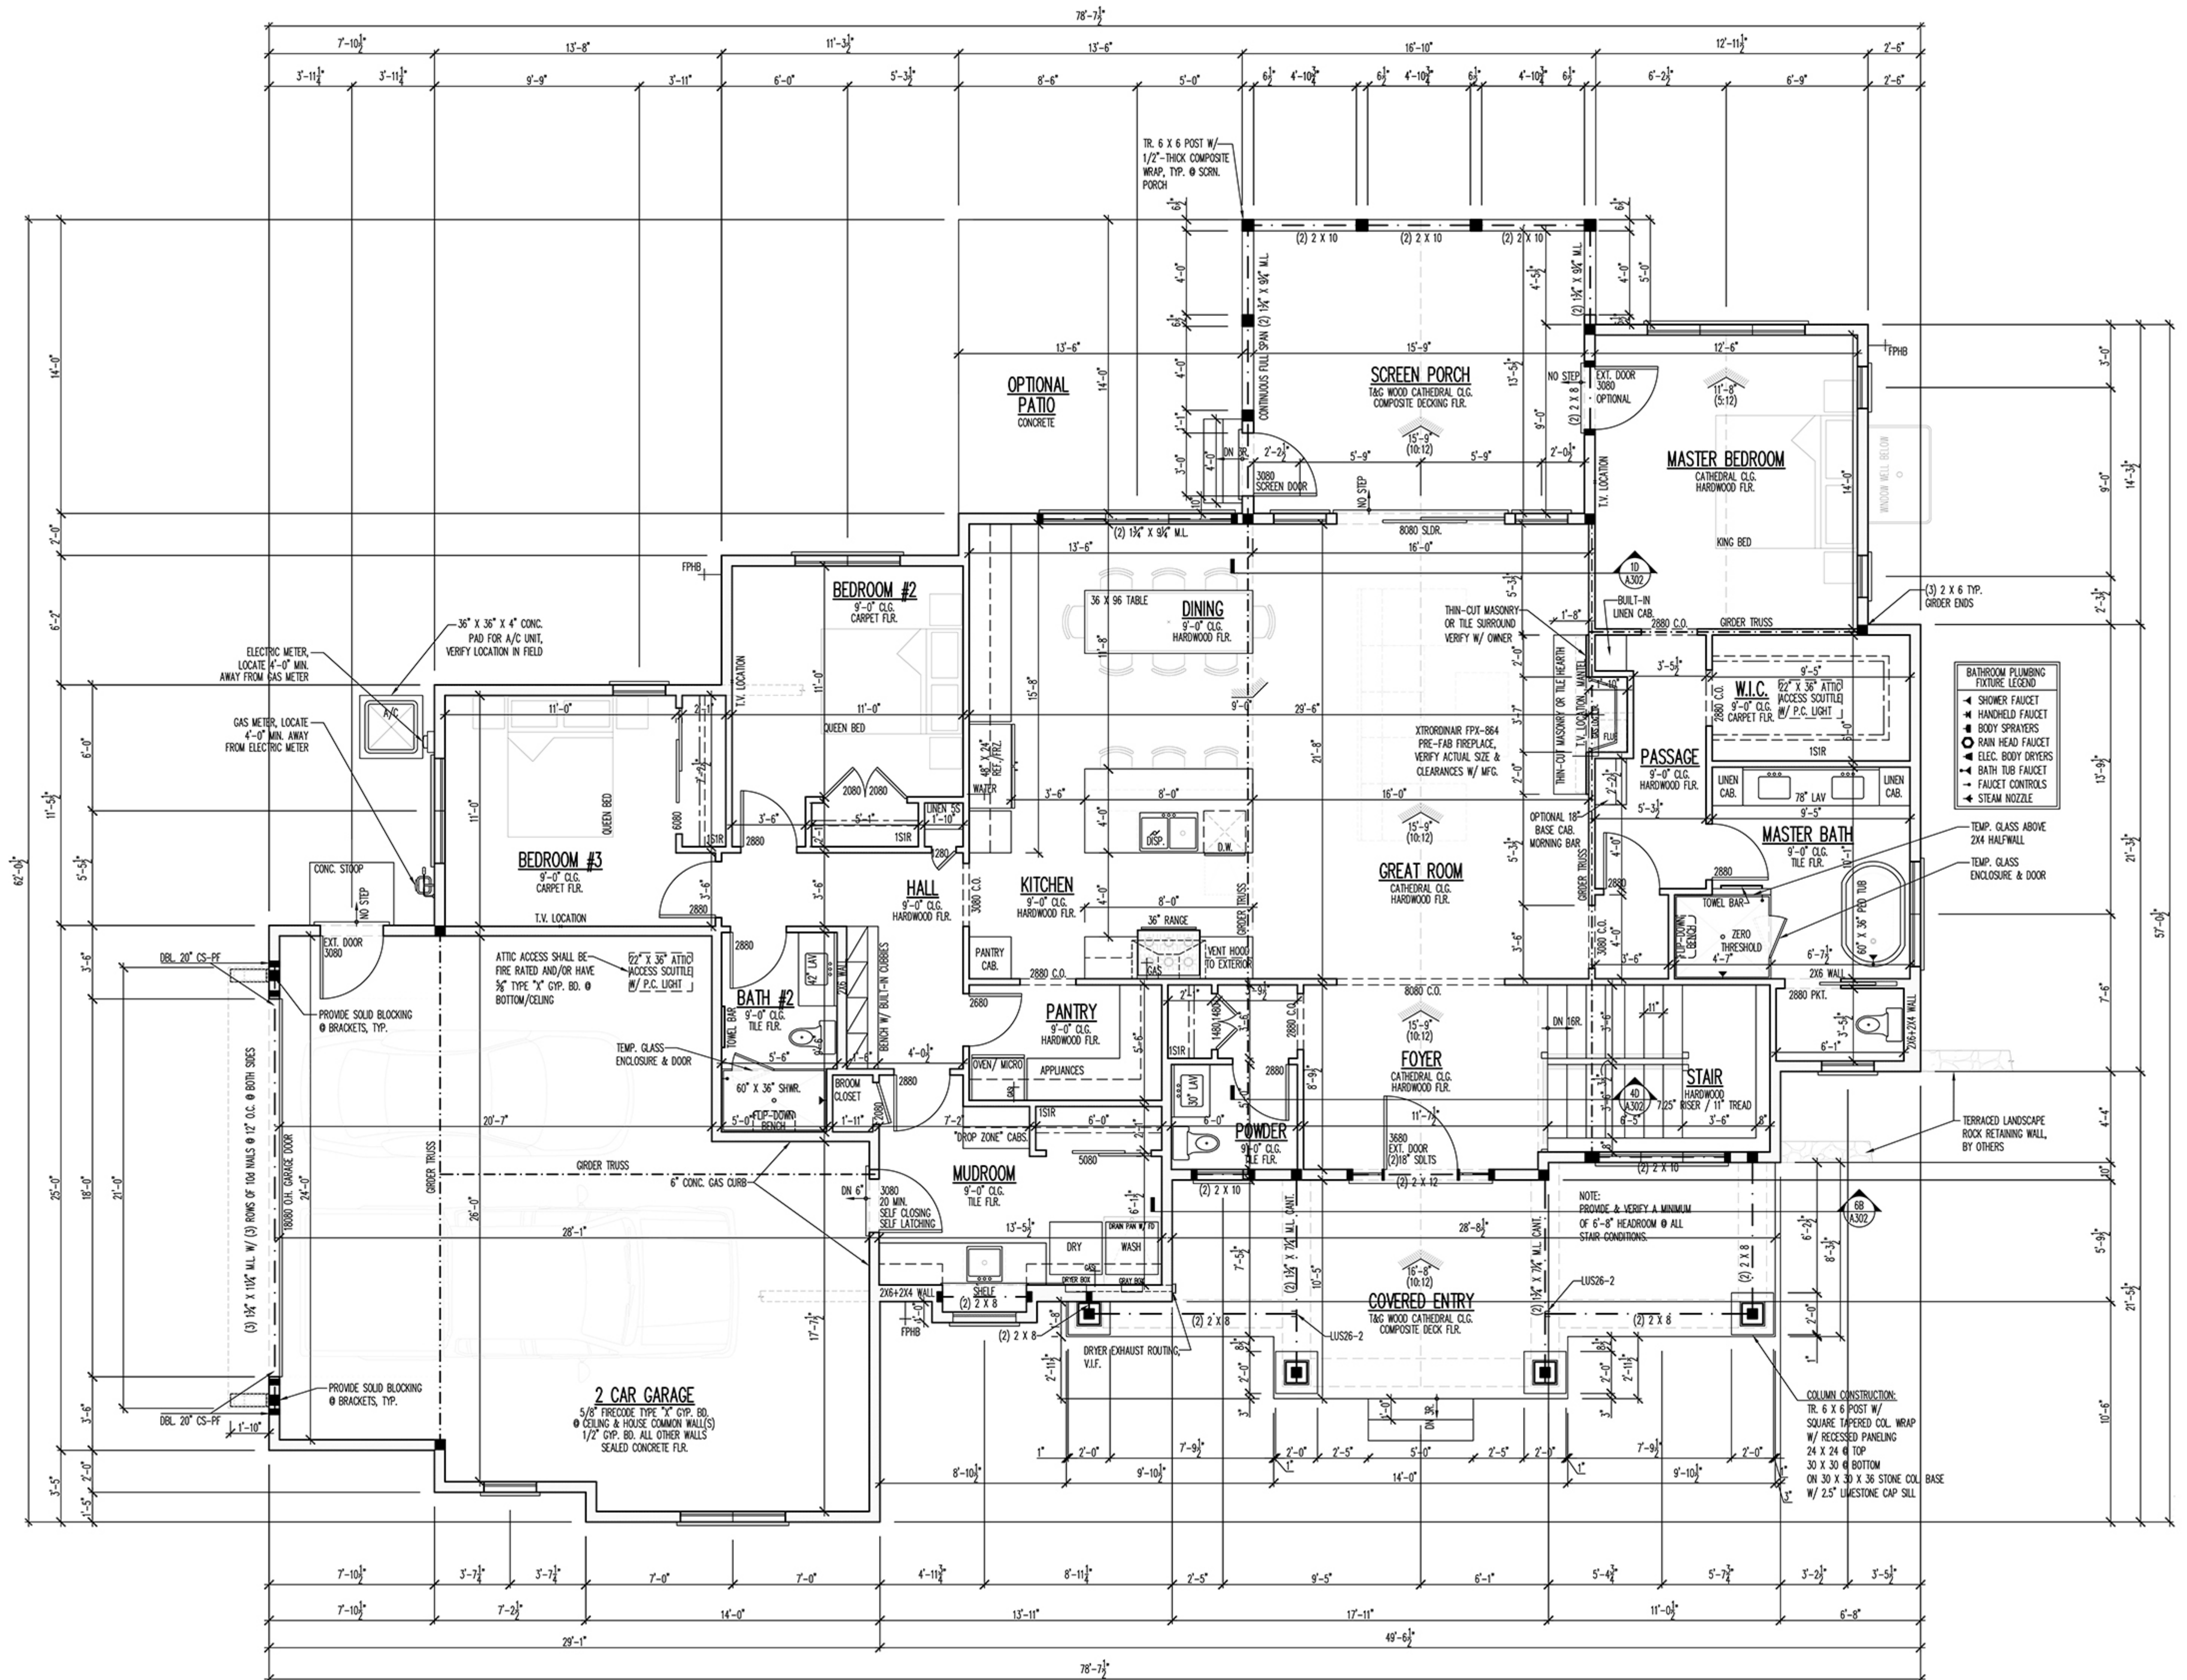

1E
A101 FIRST FLOOR PLAN

1/4"=1'-0"

